


年月日

# 須坂市文化会館(メセナホール)音響仕込図

1 / 100

間口 18 m (10間) 奥行 14.4 m (8間)

催し物名/ \_\_\_\_\_

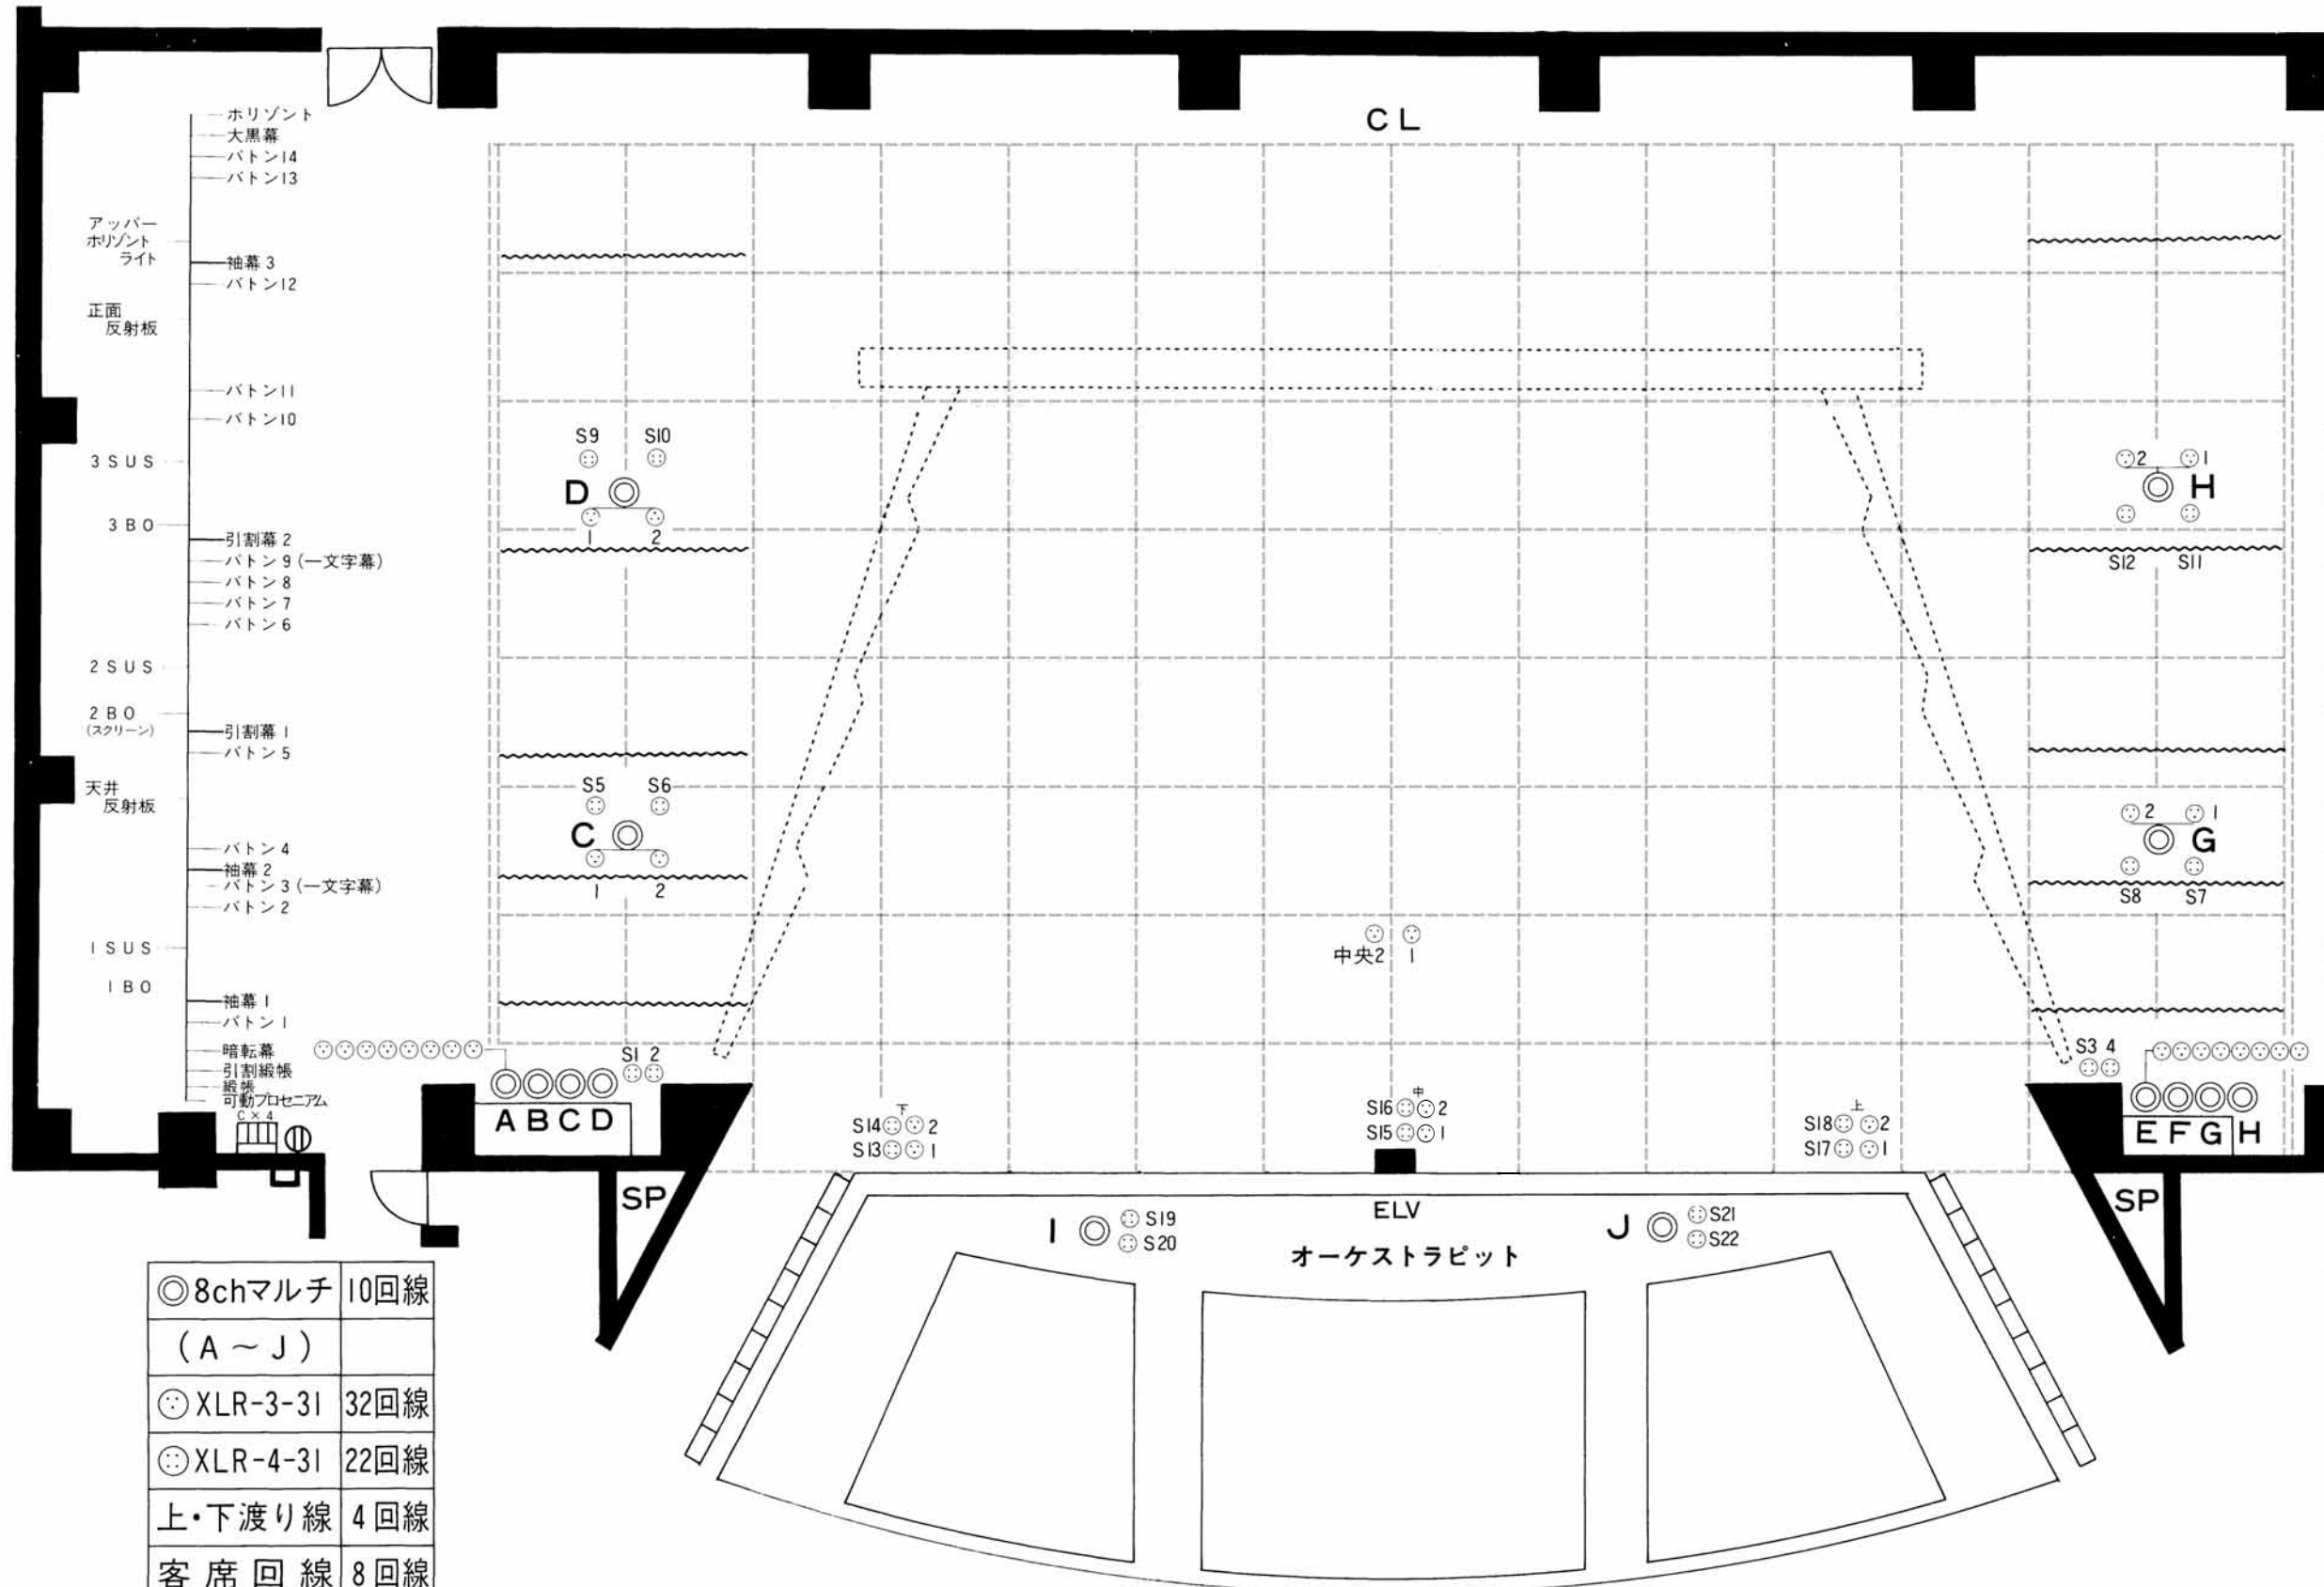

A	1	S1	
	2	S2	
	3		
	4		
	5		
	6		
	7		
	8		
	E	1	S3
		2	S4
	3		
	4		
	5		
	6		
	7		
	8		
	C	1	S5
		2	S6
D	1	S9	
	2	S10	
G	1	S7	
	2	S8	
H	1	S11	
	2	S12	
下	1	S13	
	2	S14	
中	1	S15	
	2	S16	
上	1	S17	
	2	S18	
中央	1		
	2		
	1		
	2		
	3		
	4		
	5		
	6		
	7		
	8		
	1		
	2		
	3		
	4		
	5		
	6		
	7		
	8		

◎8chマルチ	10回線
(A~J)	
⊙XLR-3-31	32回線
⊙XLR-4-31	22回線
上・下渡り線	4回線
客席回線	8回線
音響電源(上・下)	C×8口